


ECLISSE 40

DIMENSIONI ANTA SINGOLA

SPINGERE | TIRARE - TELAIO CON TRAVERSO

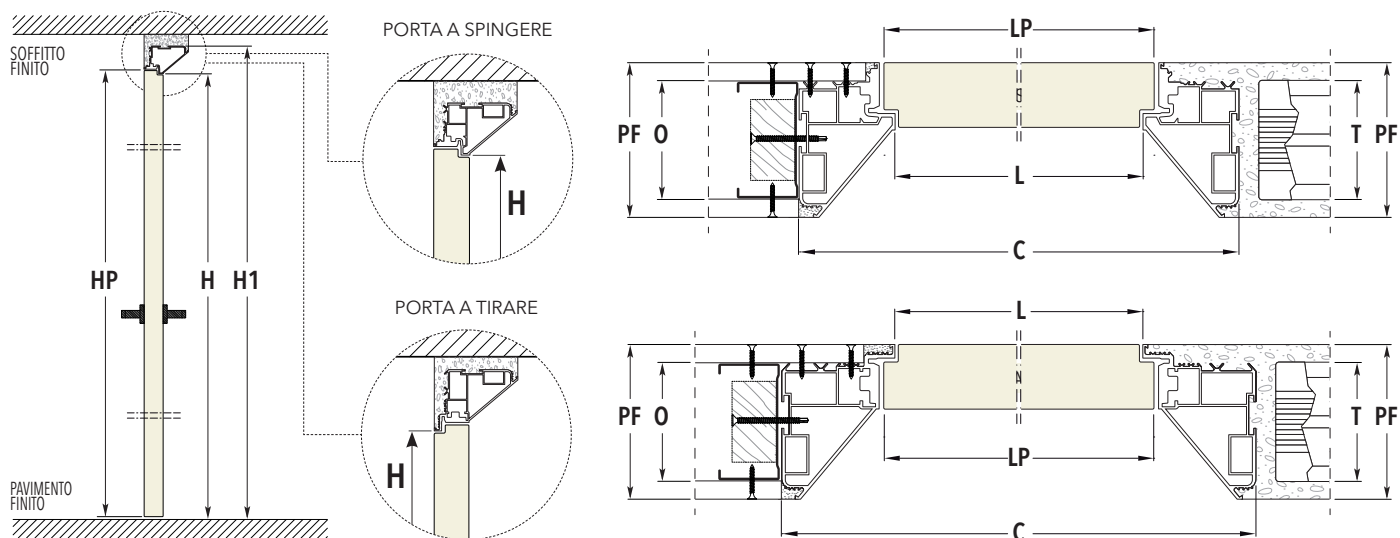

SPESORE PARETE FINITA - 100

| LUCE DI PASSAGGIO | | SPINGERE | | TIRARE | | PANNELLO PORTA - SP. 45 mm | |
|-------------------|-----------|-------------------|-----------|-------------------|-----------|----------------------------|-----------|
| L | H | MISURE D'INGOMBRO | | MISURE D'INGOMBRO | | LP | HP |
| | | C | H1 | C | H1 | | |
| 600 | 2100/2400 | 726 | 2163/2463 | 750 | 2175/2475 | 616 | 2104/2404 |
| 700 | 2100/2400 | 826 | 2163/2463 | 850 | 2175/2475 | 716 | 2104/2404 |
| 800 | 2100/2400 | 926 | 2163/2463 | 950 | 2175/2475 | 816 | 2104/2404 |
| 900 | 2100/2400 | 1026 | 2163/2463 | 1050 | 2175/2475 | 916 | 2104/2404 |
| 1000 | 2100/2400 | 1126 | 2163/2463 | 1150 | 2175/2475 | 1016 | 2104/2404 |

SPESORE PARETE FINITA - 108

| LUCE DI PASSAGGIO | | SPINGERE | | TIRARE | | PANNELLO PORTA - SP. 45 mm | |
|-------------------|-----------|-------------------|-----------|-------------------|-----------|----------------------------|-----------|
| L | H | MISURE D'INGOMBRO | | MISURE D'INGOMBRO | | LP | HP |
| | | C | H1 | C | H1 | | |
| 600 | 2100/2400 | 734 | 2167/2467 | 758 | 2179/2479 | 616 | 2104/2404 |
| 700 | 2100/2400 | 834 | 2167/2467 | 858 | 2179/2479 | 716 | 2104/2404 |
| 800 | 2100/2400 | 934 | 2167/2467 | 958 | 2179/2479 | 816 | 2104/2404 |
| 900 | 2100/2400 | 1034 | 2167/2467 | 1058 | 2179/2479 | 916 | 2104/2404 |
| 1000 | 2100/2400 | 1134 | 2167/2467 | 1158 | 2179/2479 | 1016 | 2104/2404 |

SPESORE PARETE FINITA - 125

| LUCE DI PASSAGGIO | | SPINGERE | | TIRARE | | PANNELLO PORTA - SP. 45 mm | |
|-------------------|-----------|-------------------|-----------|-------------------|-----------|----------------------------|-----------|
| L | H | MISURE D'INGOMBRO | | MISURE D'INGOMBRO | | LP | HP |
| | | C | H1 | C | H1 | | |
| 600 | 2100/2400 | 766 | 2183/2483 | 790 | 2195/2495 | 616 | 2104/2404 |
| 700 | 2100/2400 | 866 | 2183/2483 | 890 | 2195/2495 | 716 | 2104/2404 |
| 800 | 2100/2400 | 966 | 2183/2483 | 990 | 2195/2495 | 816 | 2104/2404 |
| 900 | 2100/2400 | 1066 | 2183/2483 | 1090 | 2195/2495 | 916 | 2104/2404 |
| 1000 | 2100/2400 | 1166 | 2183/2483 | 1190 | 2195/2495 | 1016 | 2104/2404 |

| SPESORI DISPONIBILI | INTONACO | | CARTONGESSO | |
|---------------------|-------------------|-------------|-------------------|--|
| | PARETE FINITA= PF | TRAMEZZA= T | PARETE FINITA= PF | ORDITURA= O |
| 108 | | 80 | 100 | 50 - lastra doppia 75 - lastra singola |
| 125 | | 100 | 125 | 75 - lastra doppia 100 - lastra singola |

misure espresse in mm

► Intervalli in altezza ogni 50 mm da 1650 mm a 2700 mm